

PLAN 11947

PT PERTHSHIRE LOC 101

FB 38570,38571,37468,38259,
TOTAL AREA 75582ha


INDEX PLANS SWAN 2000 08 05
DIA 3697
CT 1457-301
NOW 1464-100

APPROVED
11-5-77

Land Parcel Identifier amended
Registered at Registrar of Land
(Survey) Notifications 1985
Date: 26.11.2006

PLAN

DEDICATED LOCAL GOVT ACT

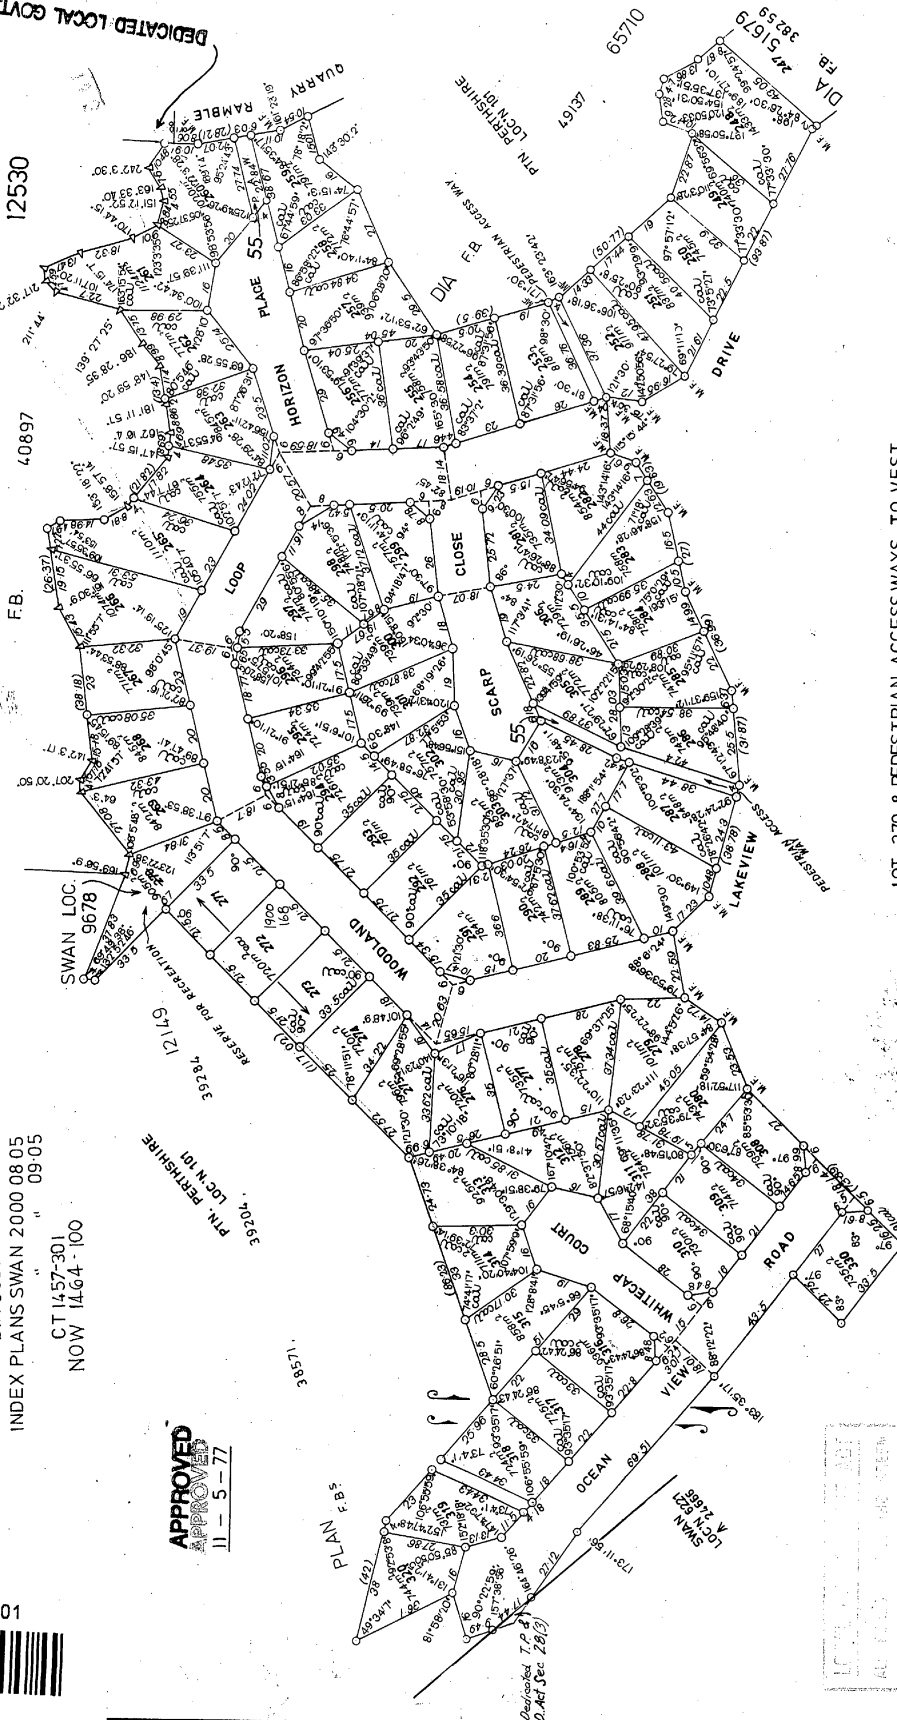



LOT 270 & PEDESTRIAN ACCESSWAYS TO VEST
IN CROWN UNDER SECT 20A OF IP&D ACT

LOCAL GOVERNMENT ACT
ALL ROADS WITHIN THE GREEN
BORDER ARE NOW DEDICATED.



IN ORDER FOR DEALINGS
BY ORDER FOR DEALINGS

14-4-77

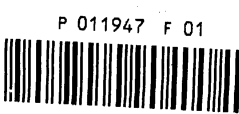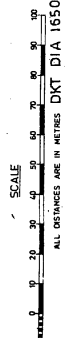

PLAN 11947